

**THE TOWN OF DRUMHELLER  
BY-LAW NUMBER 11.17**

**THIS IS A BY-LAW OF THE TOWN OF DRUMHELLER**, in the Province of Alberta for the purpose of creating one Public Utility Lot for the Town of Drumheller to accommodate an existing sanitary sewer line, a domestic water line, the installation of future utilities and the continued maintenance of same and holding title to this land in the name of THE TOWN OF DRUMHELLER pursuant to Section 655 of the Municipal Government Act, Chapter M-26, Revised Statutes of Alberta 2000, as amended;

**WHEREAS;** there presently exists a sanitary sewer line and a domestic water line in and under certain lands, and

**WHEREAS;** additional utility lines and/or communication lines may be required to be installed in, on, under or over certain lands in the foreseeable future, and

**WHEREAS;** the aforementioned utilities and future utilities require continued maintenance,

**NOW THEREFORE;** be it resolved that THE COUNCIL of THE TOWN OF DRUMHELLER, in the Province of Alberta does hereby enact to create one Public Utility Lot described as:

PLAN DRUMHELLER .....


BLOCK 5, LOT 27 P.U.L.

EXCEPTING THEREOUT ALL MINES AND MINERALS.

and obtain and hold title to same in the name of THE TOWN OF DRUMHELLER, a Municipal Body Corporate in the Province of Alberta with a mailing address of:  
224 Centre Street, DRUMHELLER, Alberta..T0J 0Y4

THIS BY-LAW takes effect on the day of the final passing thereof.

READ AND PASSED THE FIRST TIME BY THE  
COUNCIL OF THE TOWN OF DRUMHELLER this 2nd day of October, A.D. 2017.

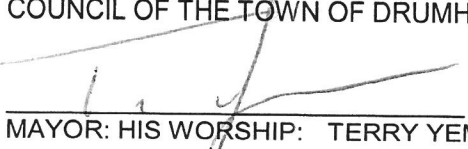  
MAYOR: HIS WORSHIP: TERRY YEMEN

Seal

  
DARRYL E. DROHOMERSKI, C.E.T.  
CHIEF ADMINISTRATIVE OFFICER

READ AND PASSED THE SECOND TIME BY THE  
COUNCIL OF THE TOWN OF DRUMHELLER this 2nd day of October, A.D. 2017.

  
MAYOR: HIS WORSHIP: TERRY YEMEN

Seal

  
DARRYL E. DROHOMERSKI, C.E.T.  
CHIEF ADMINISTRATIVE OFFICER

READ AND PASSED THE THIRD TIME BY THE  
COUNCIL OF THE TOWN OF DRUMHELLER this 2nd day of October, A.D. 2017.

  
MAYOR: HIS WORSHIP: TERRY YEMEN



Seal

  
DARRYL E. DROHOMERSKI, C.E.T.  
CHIEF ADMINISTRATIVE OFFICER

ROSEDALE DISTRICT  
DRUMHELLER, ALBERTA

PLAN SHOWING PROPOSED  
 PUBLIC UTILITY LOT FROM  
 CLOSED 1st STREET S.  
 WITHIN  
 BLOCK 5, PLAN 4676 C.H.

— SCALE = 1:300 — SEPTEMBER, 2017 —

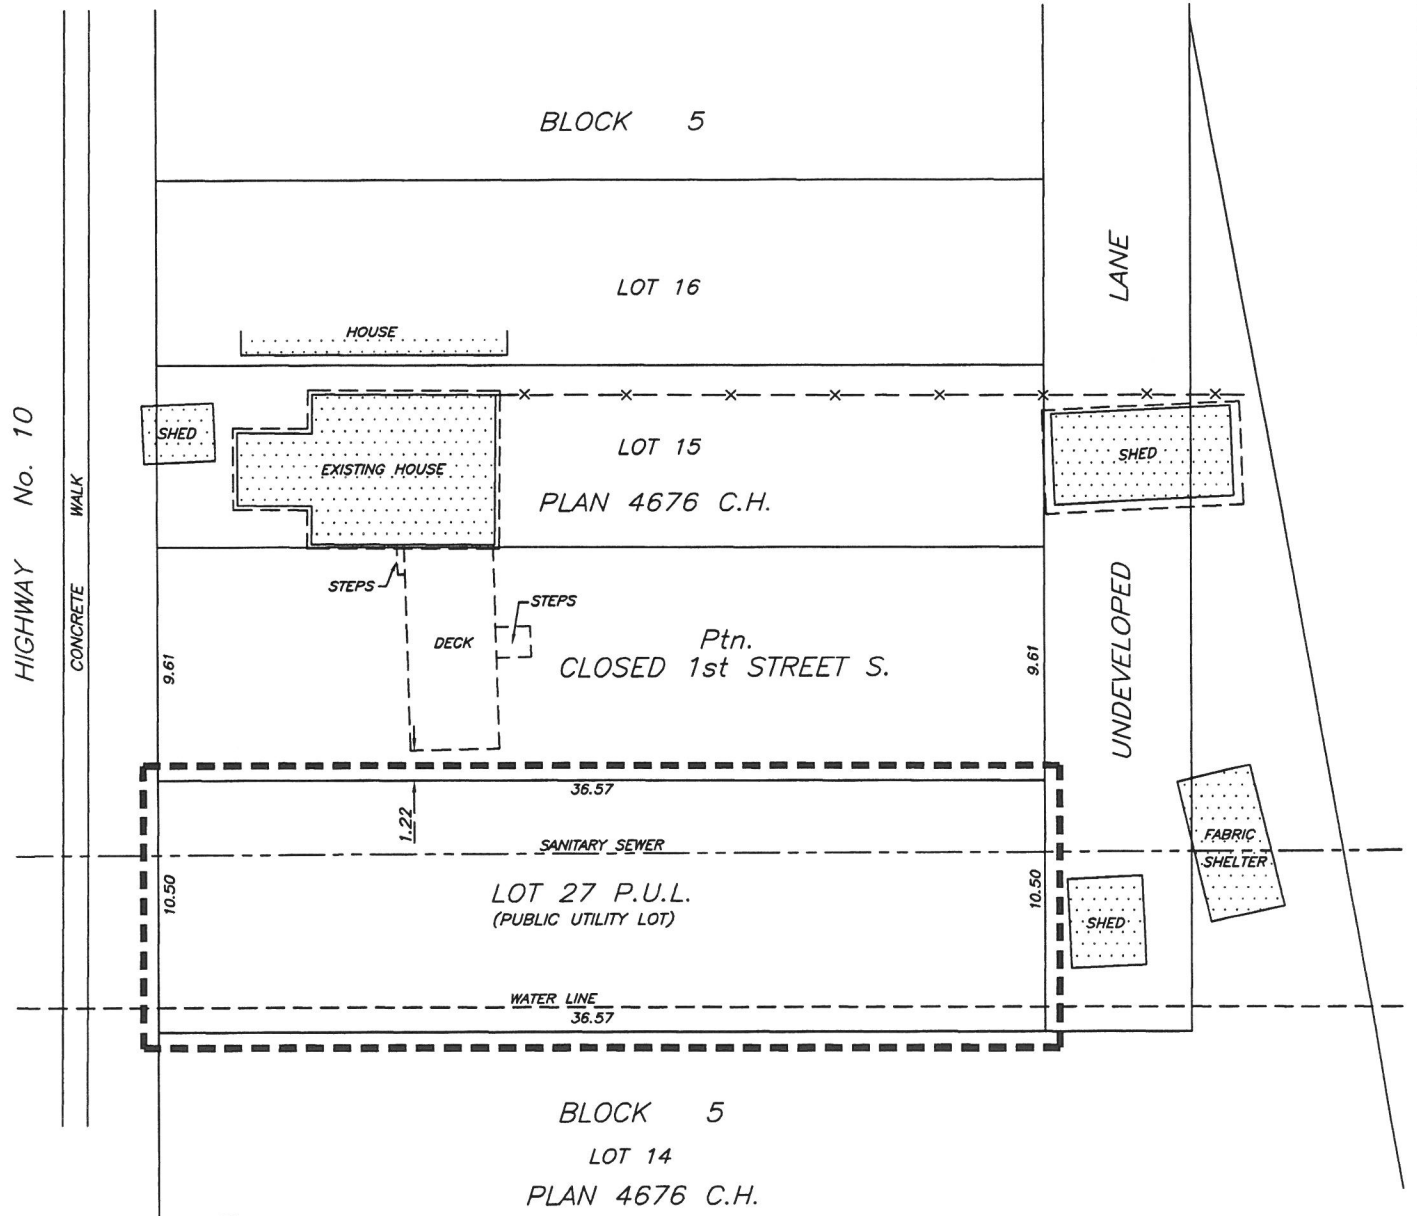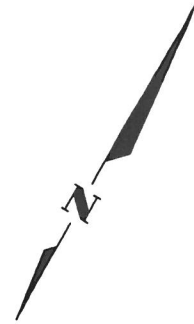

ROAD PLAN  
 7346 H.X.

HUNTER SURVEY SYSTEMS LTD.  
 CALGARY, ALBERTA  
 FILE: 05-17-10C

ROSEDALE DISTRICT  
DRUMHELLER, ALBERTA

PLAN SHOWING PROPOSED  
 PUBLIC UTILITY LOT FROM  
 CLOSED 1st STREET S.  
 WITHIN  
 BLOCK 5, PLAN 4676 C.H.

— SCALE = 1:300 — SEPTEMBER, 2017 —

